


MAIN OFFICE - POWER & SIGNAL PLAN

SCALE: 1/8" = 1'-0"

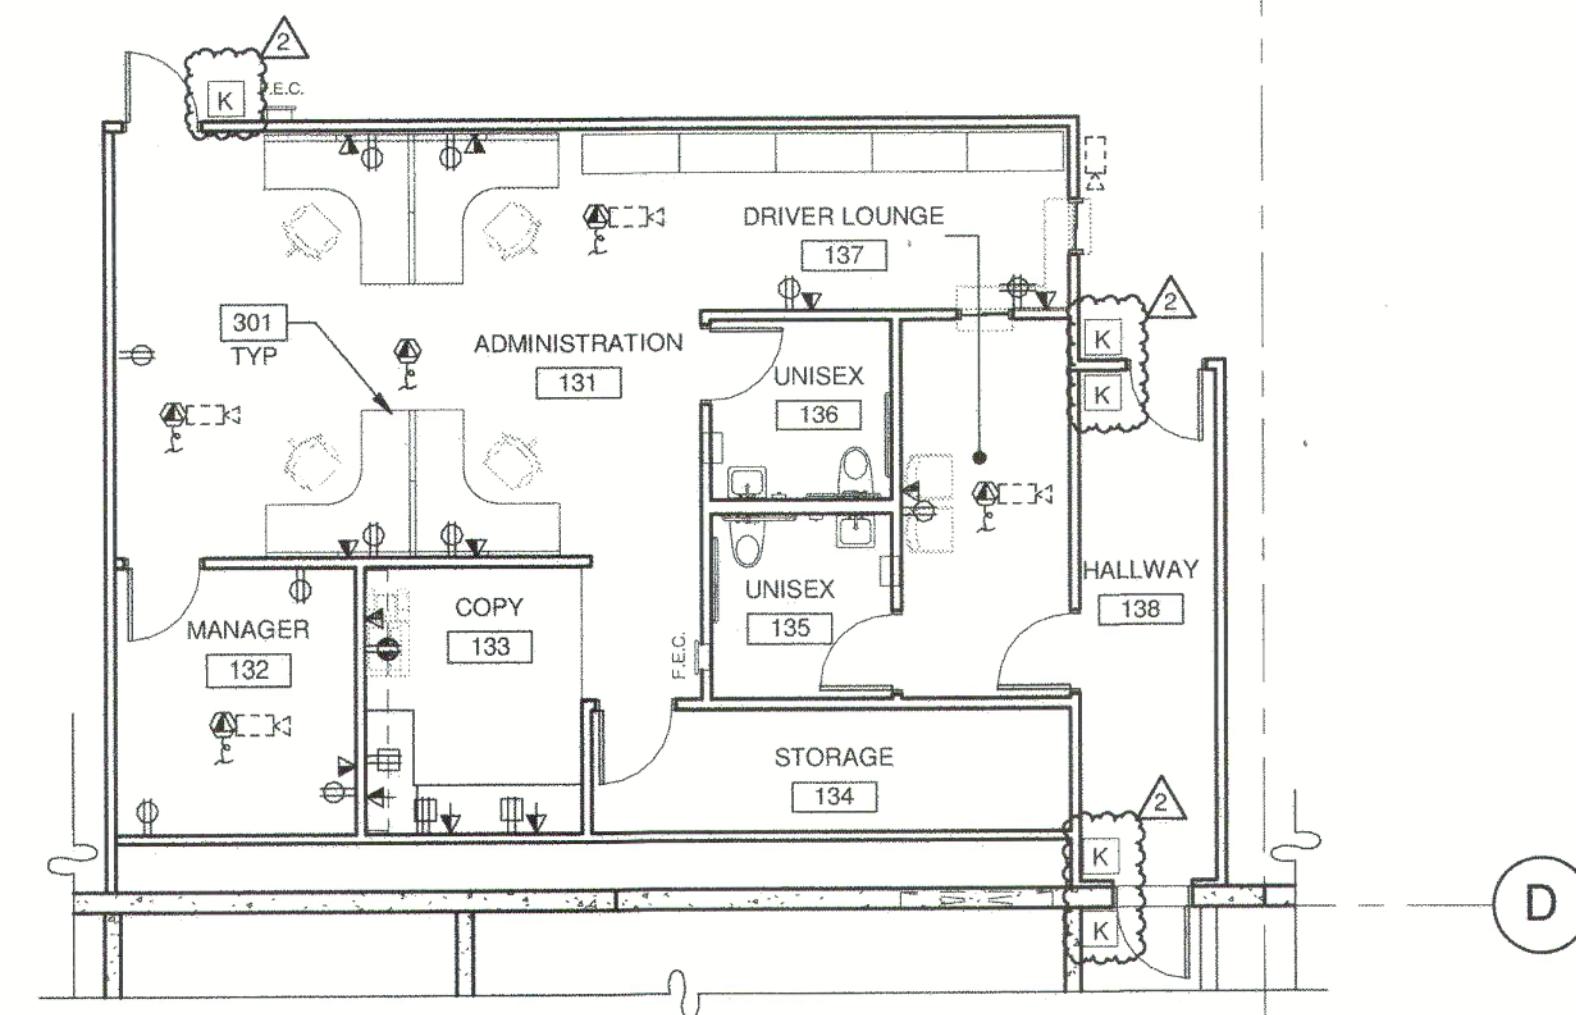

SHIPPING OFFICE - POWER & SIGNAL PLAN

SCALE: 1/8" = 1'-0"

